




designvisions of austin L.L.P.

10713 P.P. 620 N. SUITE 206
AUSTIN TX 78726
WWW.DESIGNVISIONSOFAUSTIN.COM

112'-4"

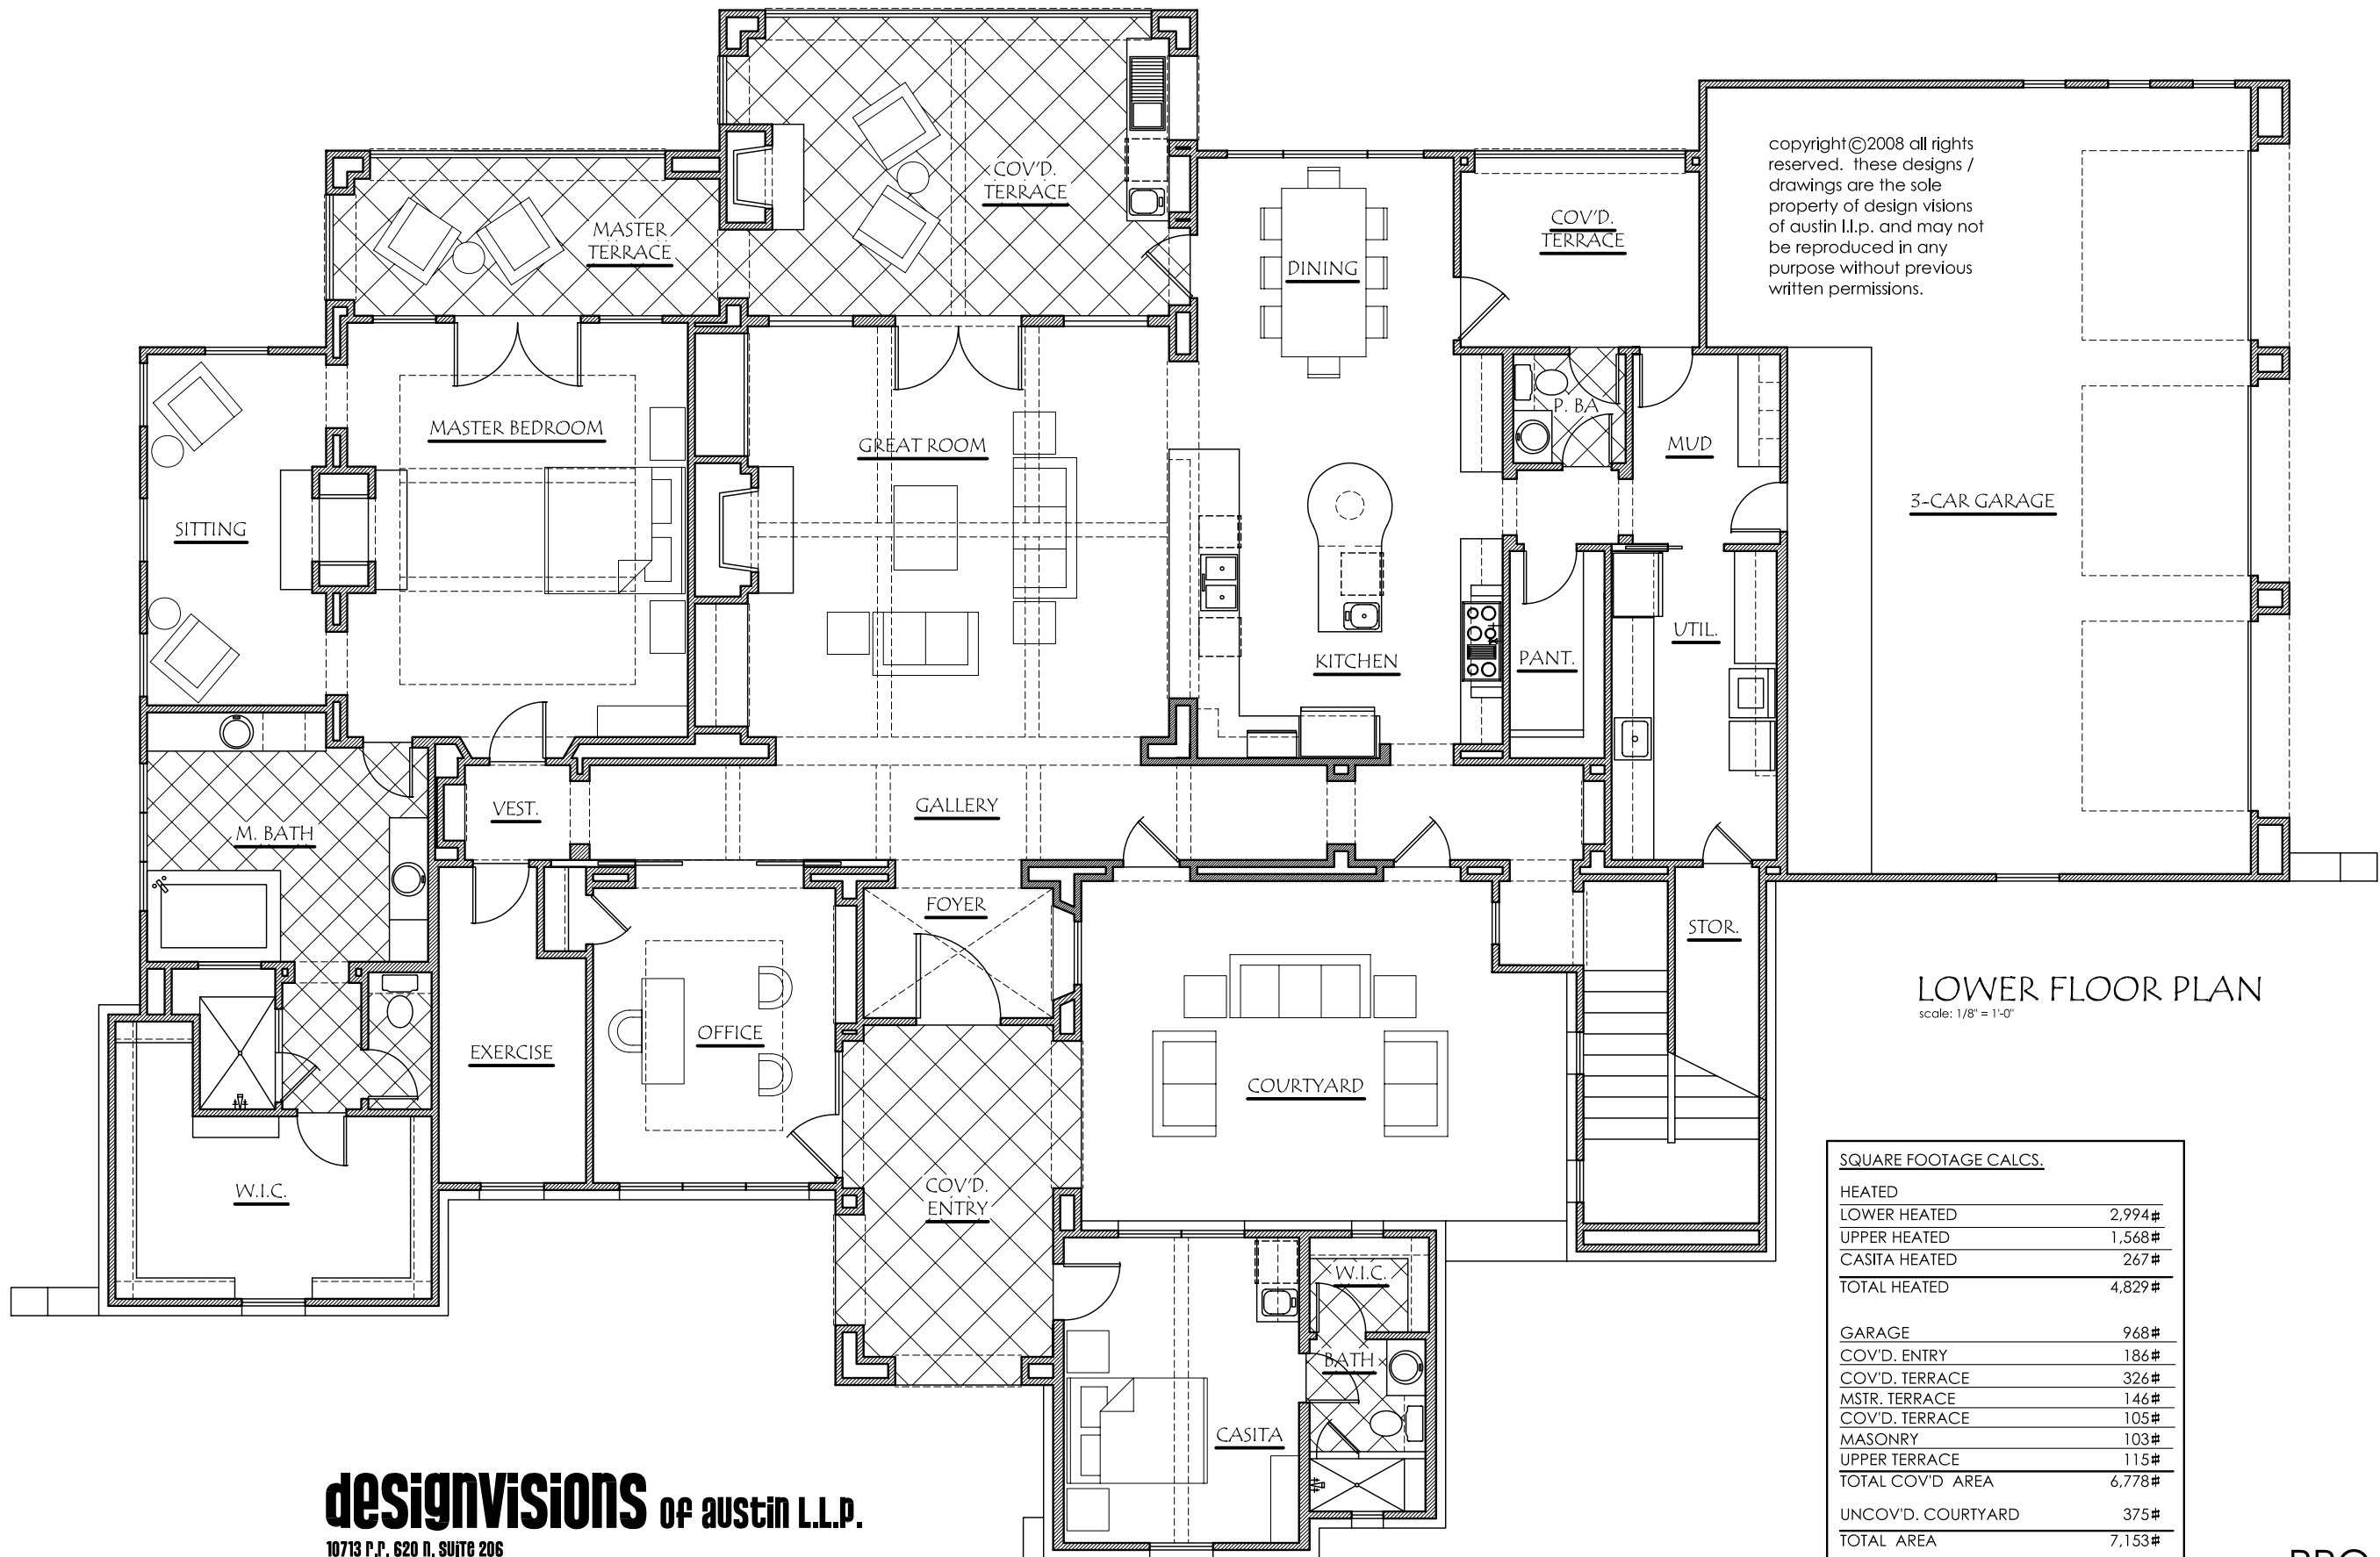

copyright©2008 all rights reserved. these designs / drawings are the sole property of design visions of austin ll.p. and may not be reproduced in any purpose without previous written permissions.

74'-7"

LOWER FLOOR PLAN


scale: 1/8" = 1'-0"

SQUARE FOOTAGE CALCS.	
HEATED	
LOWER HEATED	2,994#
UPPER HEATED	1,568#
CASITA HEATED	267#
TOTAL HEATED	4,829#
GARAGE	
COV'D. ENTRY	186#
COV'D. TERRACE	326#
MSTR. TERRACE	146#
COV'D. TERRACE	105#
MASONRY	103#
UPPER TERRACE	115#
TOTAL COV'D AREA	6,778#
UNCOV'D. COURTYARD	375#
TOTAL AREA	7,153#
TOTAL IMPERVIOUS	5,470#

designvisions of austin L.L.P.

10713 P.P. 620 N. SUITE 206
 AUSTIN TX 78726
 www.designvisionsofAustin.com

PROJECT# 08018
 4,829 htd.

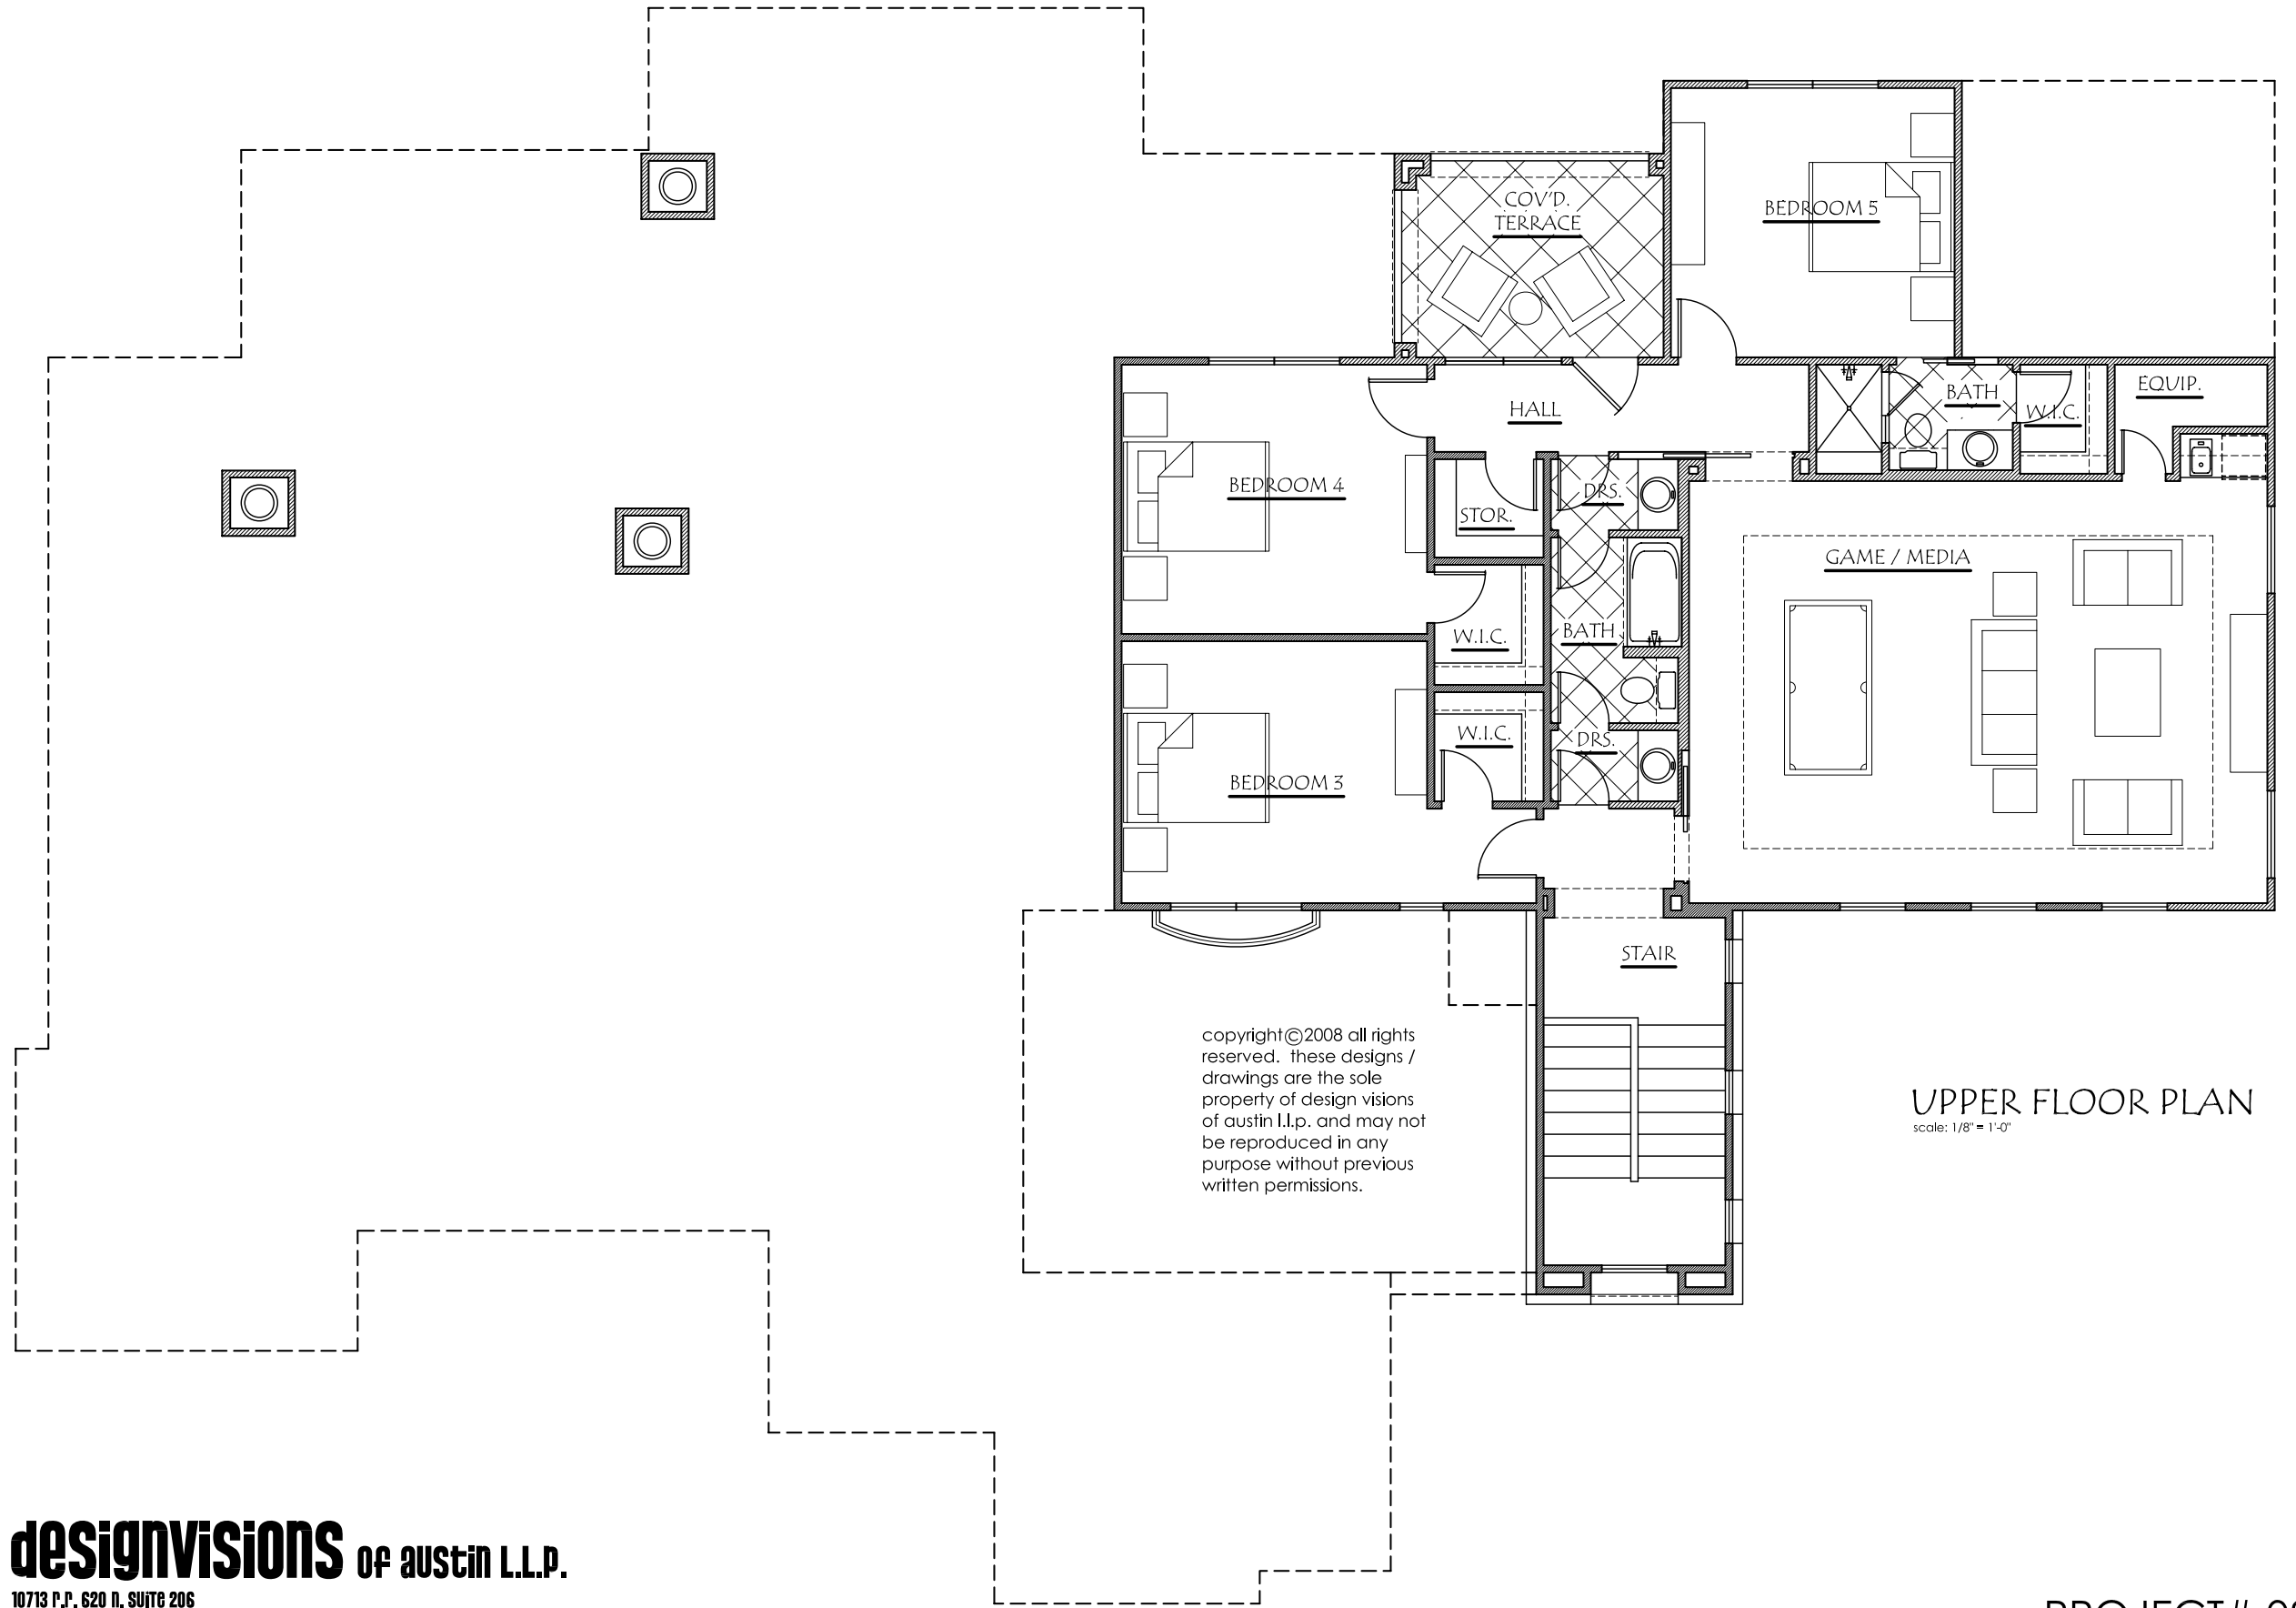

copyright©2008 all rights reserved. these designs / drawings are the sole property of design visions of austin l.l.p. and may not be reproduced in any purpose without previous written permissions.

UPPER FLOOR PLAN
scale: 1/8" = 1'-0"